


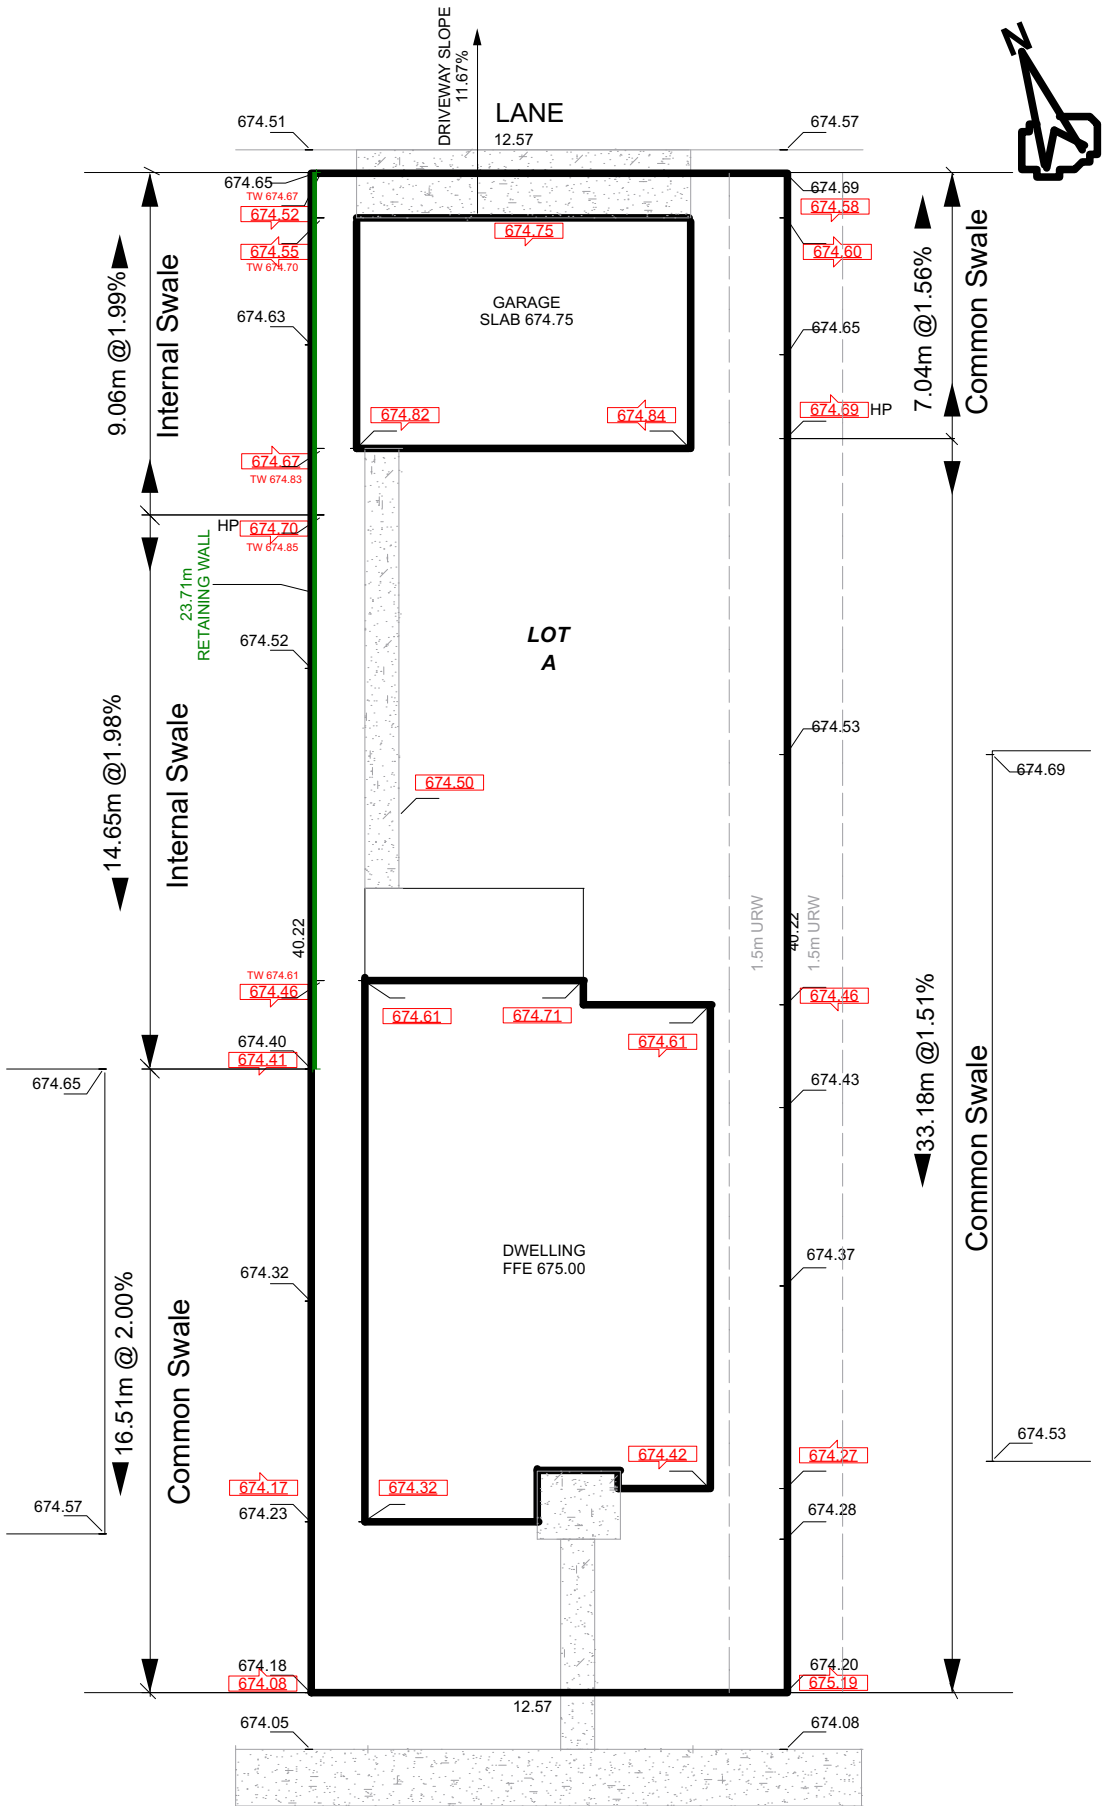

NOTE:

1. ROOF DOWNSPOUTS SHALL BE ANGLED TO DISCHARGE TOWARDS THE SWALE IN THE DIRECTION OF FLOW AND SHALL NOT BE DIRECTED ONTO ADJACENT PROPERTY OR SHALL BE DIRECTLY CONNECTED TO THE STORM SERVICE WHERE REQUIRED

LEGEND:

- 65.88 EXISTING ELEVATION HP HIGH POINT
- 65.88 DESIGN ELEVATION RETAINING WALL TW 674.61 TOP OF WALL ELEVATION


INFILL LOT GRADING PLAN

SCALE: 1:200
GEODETIC ELEVATION REFERENCE: ASCM: 137489

CIVIC ADDRESS: 123 SAMPLE AVENUE
PLAN ; BLOCK ; LOT : 8021480 ; 1 ; A
NEIGHBOURHOOD: OLD TOWN

BUILDER:
IN-PHIL Co. Email@theircompany.com

REV:	DATE:	DESCRIPTION:	DRN:
1	2023-08-02	1ST SUBMISSION	DL
2	2023-08-11	MISSING INFORMATION CLARIFICATION	DL

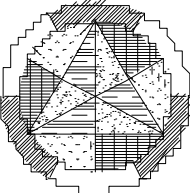

LoGr Plan Co.
Email@yourcompany.com
(555)-555-5555
98765 432 Avenue NE
Edmonton, AB T5J 2R7